

ENDORSEMENTS

No.	STATEMENT	DATE	SURVEYOR-GENERAL
-----	-----------	------	------------------

1. Certificate of Disposition
No. 3 of 2011 relates
to this General Plan

GENERAL PLAN OF


STANDS 10794 – 10796, 10805 – 10827 & 11059 – 11123 MUTARE TOWNSHIP

The figure 1078A . 1078B . 0F9 . 0F10 . 796E . 796A . 796B . 796C . 795D . 795A . 795B . NP1 .

794C . 794D . 1100D . 1096B . 1059X . 805A . 828C . 800D . 800C . 800A . NP2 . 1069E . 1078A

represent 91 stands and public places being portions of Umtilali Township Lands, situate in the district of Umtilali

Vide diagram S.G. No. 227/15 annexed to Deed of Grant No. 8525

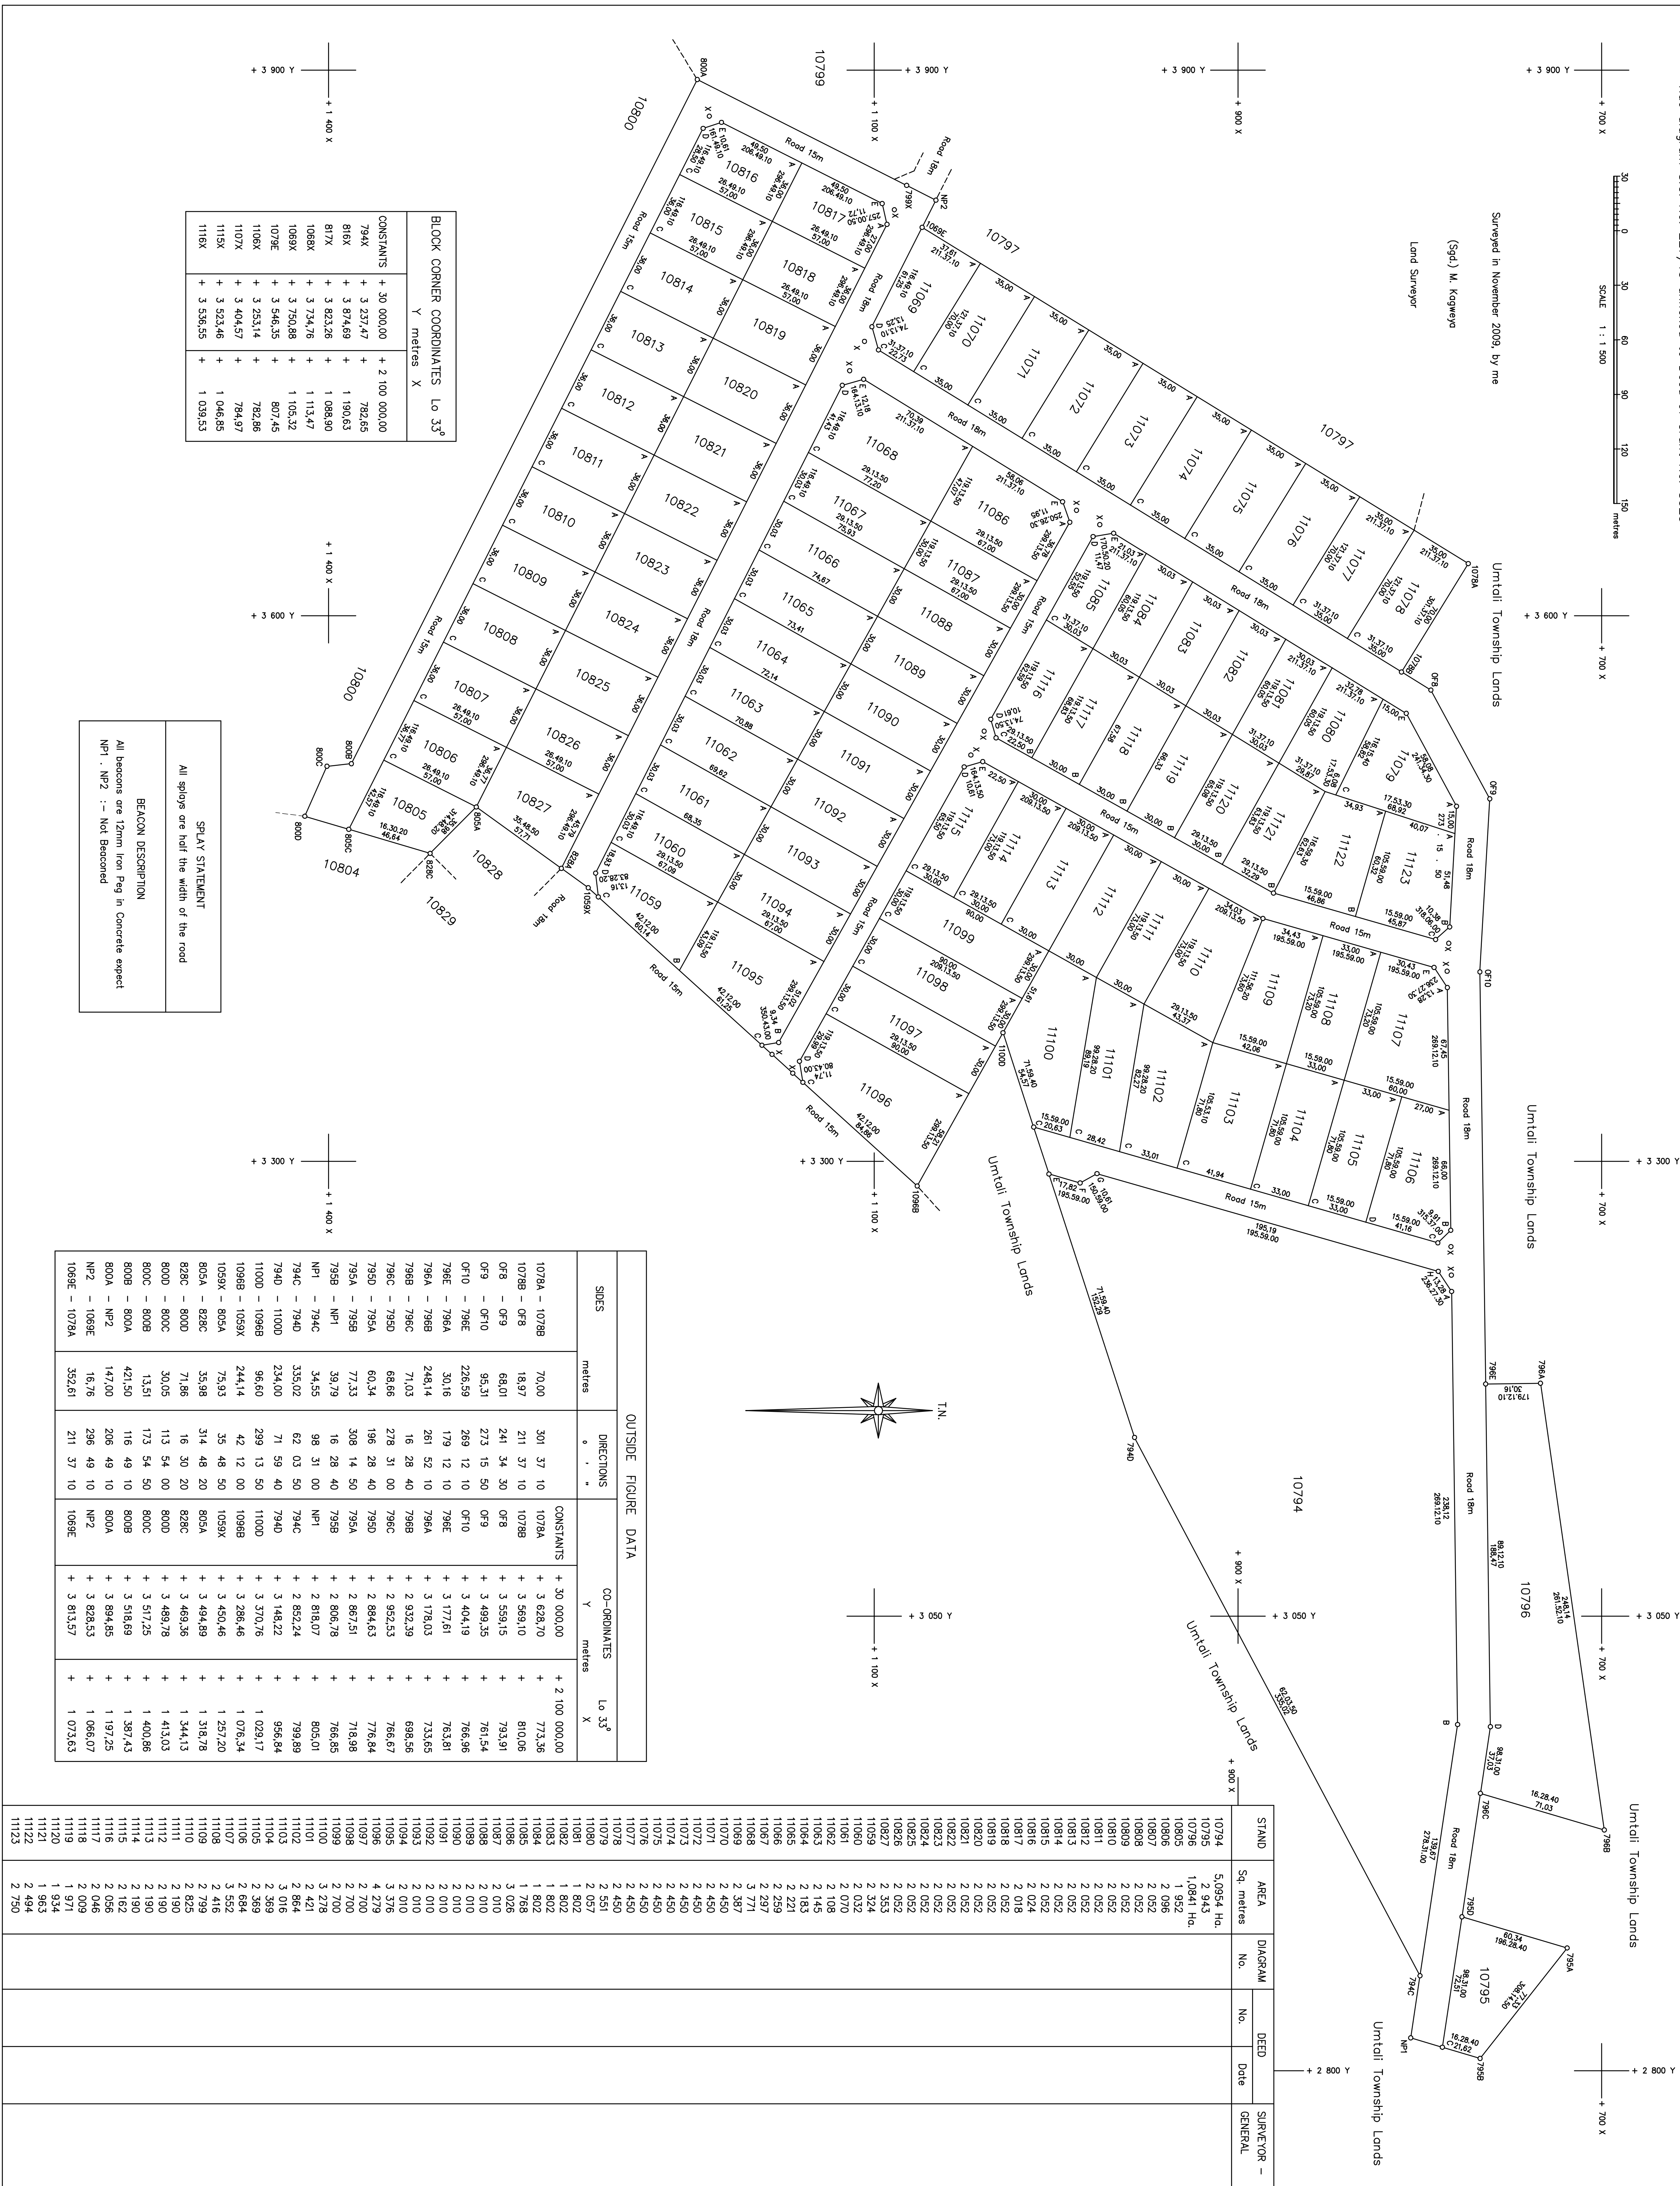

DT3953

File : F/163

Comp: V06600, VP6699

SR36068