



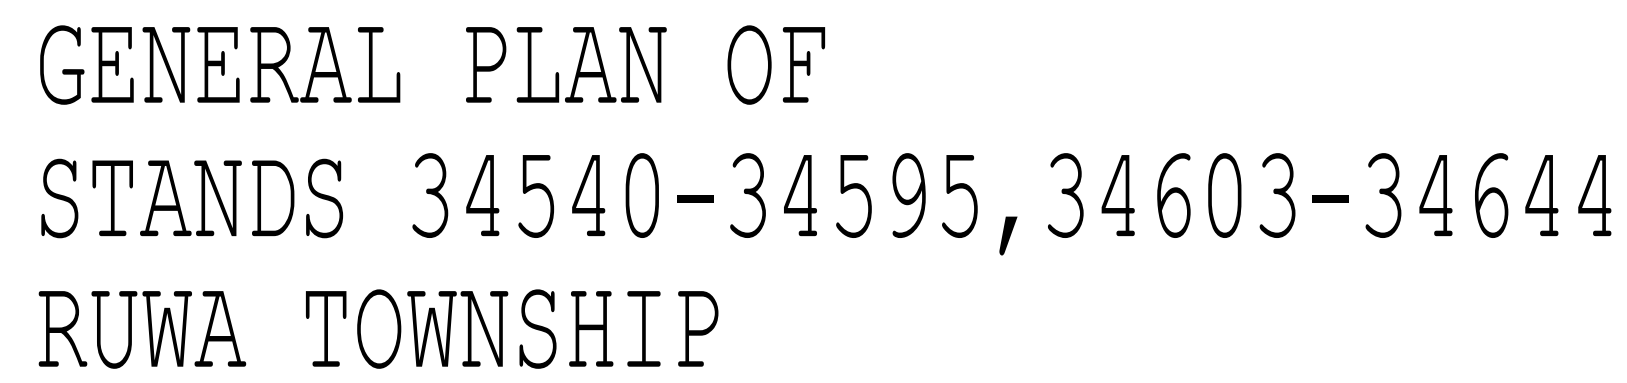

20 0 20 40 60 80 metres

Scale 1 : 1 000

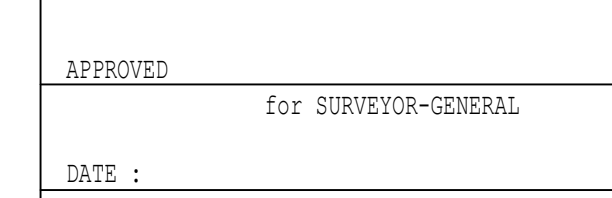

E N D O R S E M E N T S			
No.	STATEMENT	DATE	SURVEYOR - GENERAL
1	Dispensation Certificate No.31 of 2020 relates to this General Plan		

BLOCK CO-ORDINATES		Lo 10°
	Y metres	X
Constant	+/-	0,00
34541X	- 25 952,92	+ 979 893,69
34543X	- 25 964,49	+ 979 929,60
34545X	- 26 131,55	+ 980 113,65
34547X	- 26 139,12	+ 980 106,17
34549X	- 26 150,75	+ 980 114,11
34550X	- 26 150,75	+ 980 114,11
34574D	- 25 974,89	+ 979 923,26
34575D	- 26 109,29	+ 979 898,41
34587A	- 26 132,80	+ 979 963,98
34592B	- 26 188,73	+ 980 021,23
34593B	- 26 190,64	+ 980 047,33
34595B	- 26 205,94	+ 980 050,32
34596B	- 26 205,94	+ 980 050,32
34595P	- 26 145,83	+ 979 855,30
34595X	- 26 345,26	+ 979 936,97
34596X	- 26 250,51	+ 980 188,46
34597X	- 26 275,02	+ 980 205,94
34606A	- 26 333,14	+ 980 133,23
34607X	- 26 331,31	+ 980 173,52
34607X	- 26 386,31	+ 980 259,93
34618X	- 26 526,97	+ 980 180,89
34621X	- 26 234,94	+ 980 266,89
34631A	- 26 209,47	+ 980 226,27
34642B	- 26 109,62	+ 980 357,88
34643B	- 26 357,19	+ 980 367,38
34644X	- 26 396,31	+ 980 306,55

SPLAY STATEMENT

All splays are half the width of the road unless stated otherwise

Land Surveyor

SR : 40461